


**ADDITIONAL INFORMATION FOR THE CLARIGESTER DRWAING.**

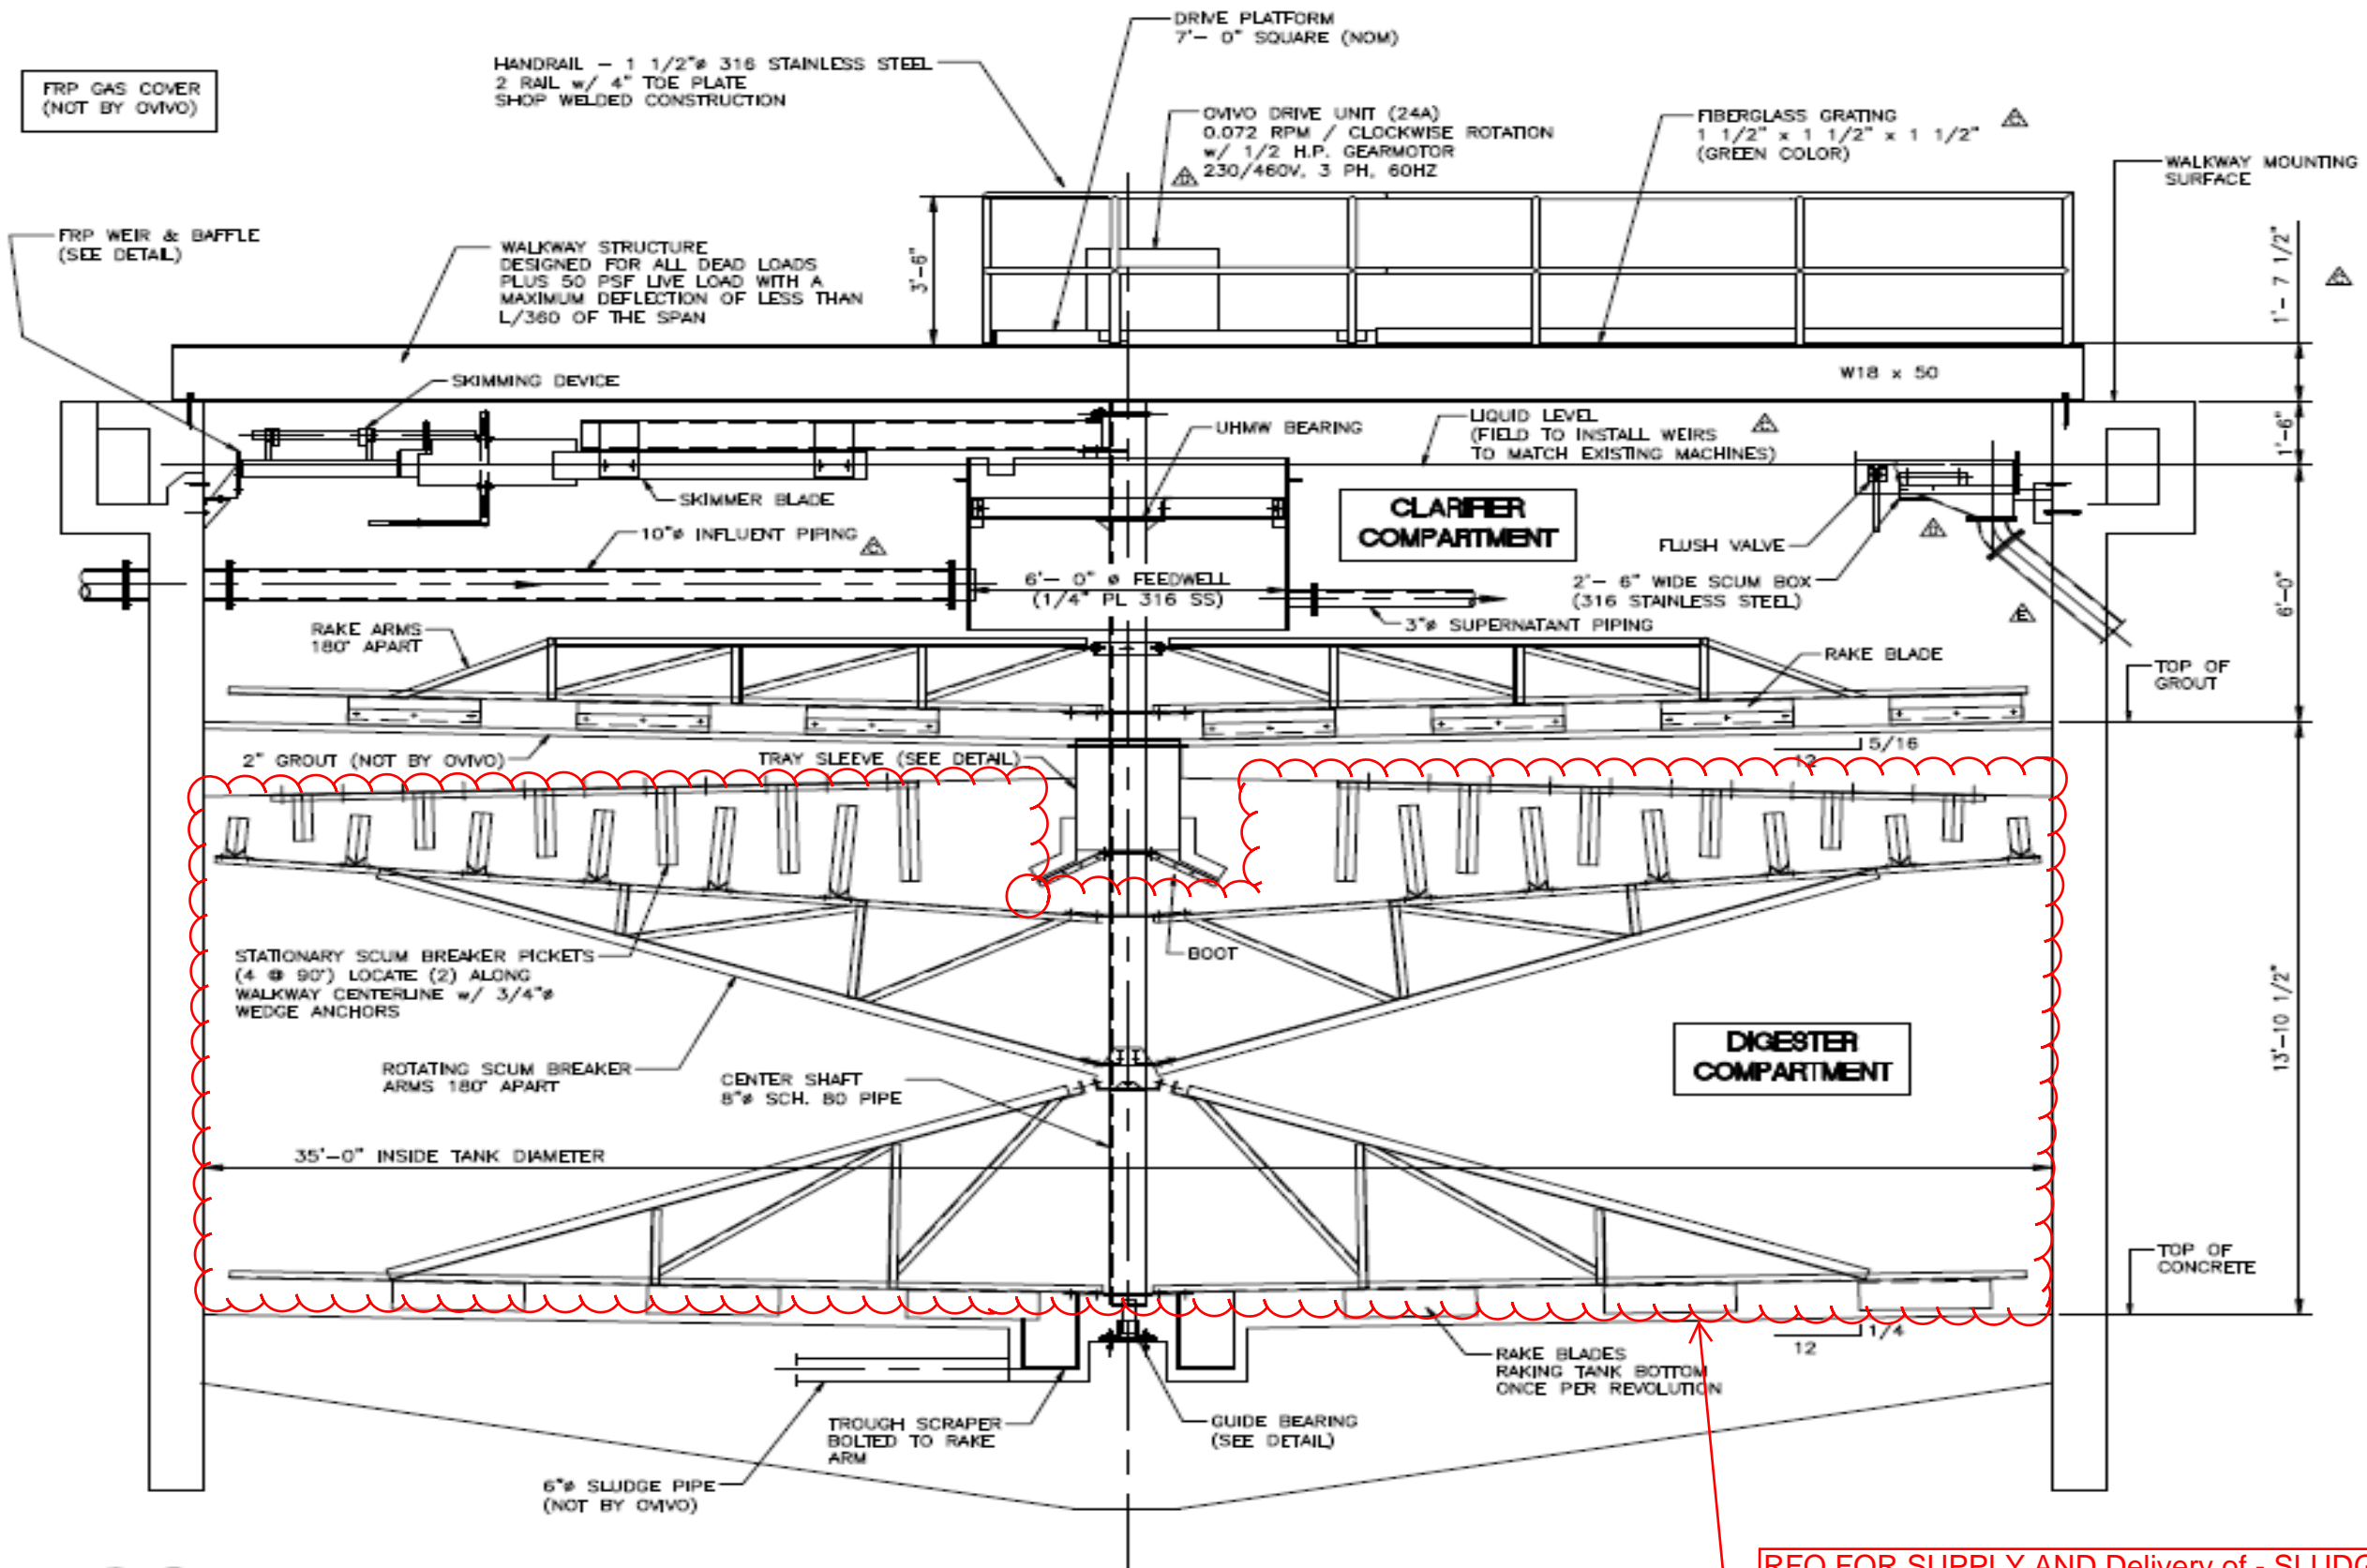

**RFQ FOR SUPPLY AND Delivery of - SLUDGE RAKING ARM, SCUM ARM BREAKER, STATIONARY SCUM BREAKER, BLADE WITH ALL SUPPORTS WITHIN THE HIGHLIGHTED AREA.**